



SECTION A - A

3068 DOOR  
(FIELD INSTALLED)  
SEE MI FOR SPECIFICATION

SIGN (SI-2)  
ANCHOR NAIL 1/4 x3/4 (QTY 6)  
PREDRILL 1/4"

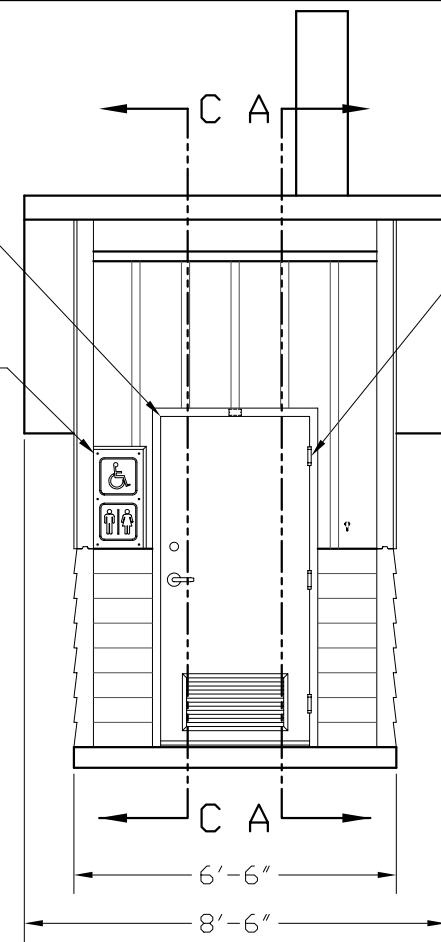


SECTION B - B

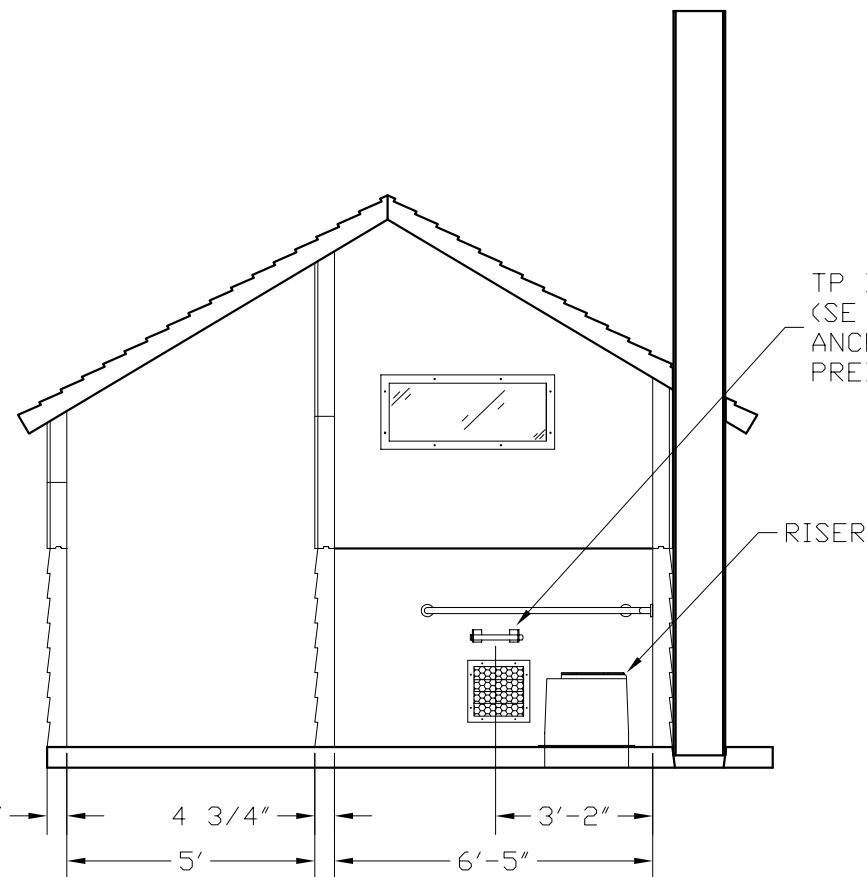

SECTION C - C

SIGN (SI-1)  
ANCHOR NAIL 1/4x3/4 (QTY 4)  
PREDRILL 1/4"

GRAB BAR  
ANCHOR NAIL 3/16x7/8 (QTY 9)  
PREDRILL HOLE 3/16" DIA

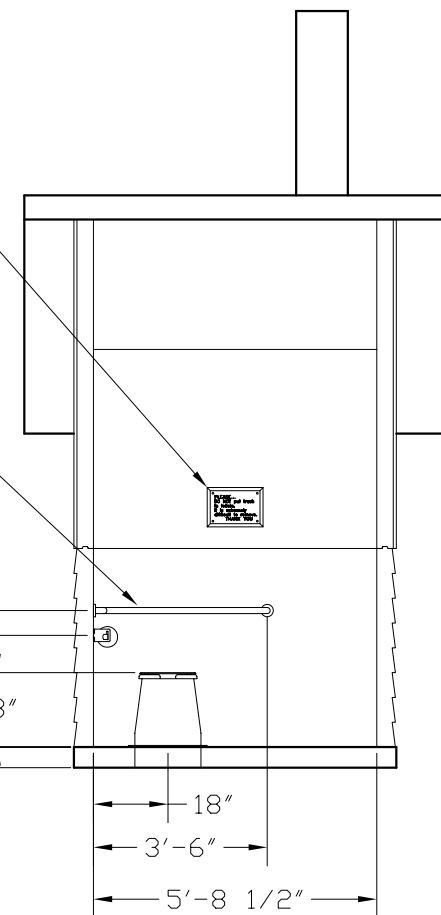

SECTION D - D

EMBEDDED MATERIALS			
ITEM	QTY	ITEM	QTY
RISER	1	ONE WAY OVAL 8x1 1/4	2
GRAB BAR	1	ANCHOR LEAD 6-8x1	2
TP DISPENSER	1	BLIND RIVET 1/8x1/4	2
TOILET PAPER ROLL	2-3	3068 DOOR ASSEMBLY	1
COAT HOOK	1	SPRING HINGE 4.5x4.5	3
DOOR STOP	1		
SI-1	1		
SI-2	1		
CXT I.D. TAG	1		
ANCHOR NAIL 1/4x1	6		
ANCHOR NAIL 1/4x3/4	10		
ANCHOR NAIL 3/16x7/8	9		
CU. FT. CONC.		SQ. FT. W.W.F.	APPROXIMATE WEIGHT



PROJECT TITLE  
**CASCADIAN RIGHT HAND**  
CXT STANDARD BUILDING

NOTICE

The information contained herein is proprietary and the exclusive property of CXT Incorporated. The information may only be used by the original recipient for the purpose intended. Reproduction or distribution of this information is strictly prohibited without the prior written consent of CXT Incorporated. By allowing use of this information, CXT Incorporated grants no warranty, express or implied, including a warranty of merchantability or of fitness for a particular purpose.

CXT Incorporated


REV.	DESCRIPTION	APPROVAL	DATE
SCALE	1/4"=1'-0"	DATE	03-28-05
DRAWN		FILE NO.	PD-C03
CHECKED		PLOT	48

INTERIOR ELEVATIONS

DWG NO. C-03

SHEET

REV.

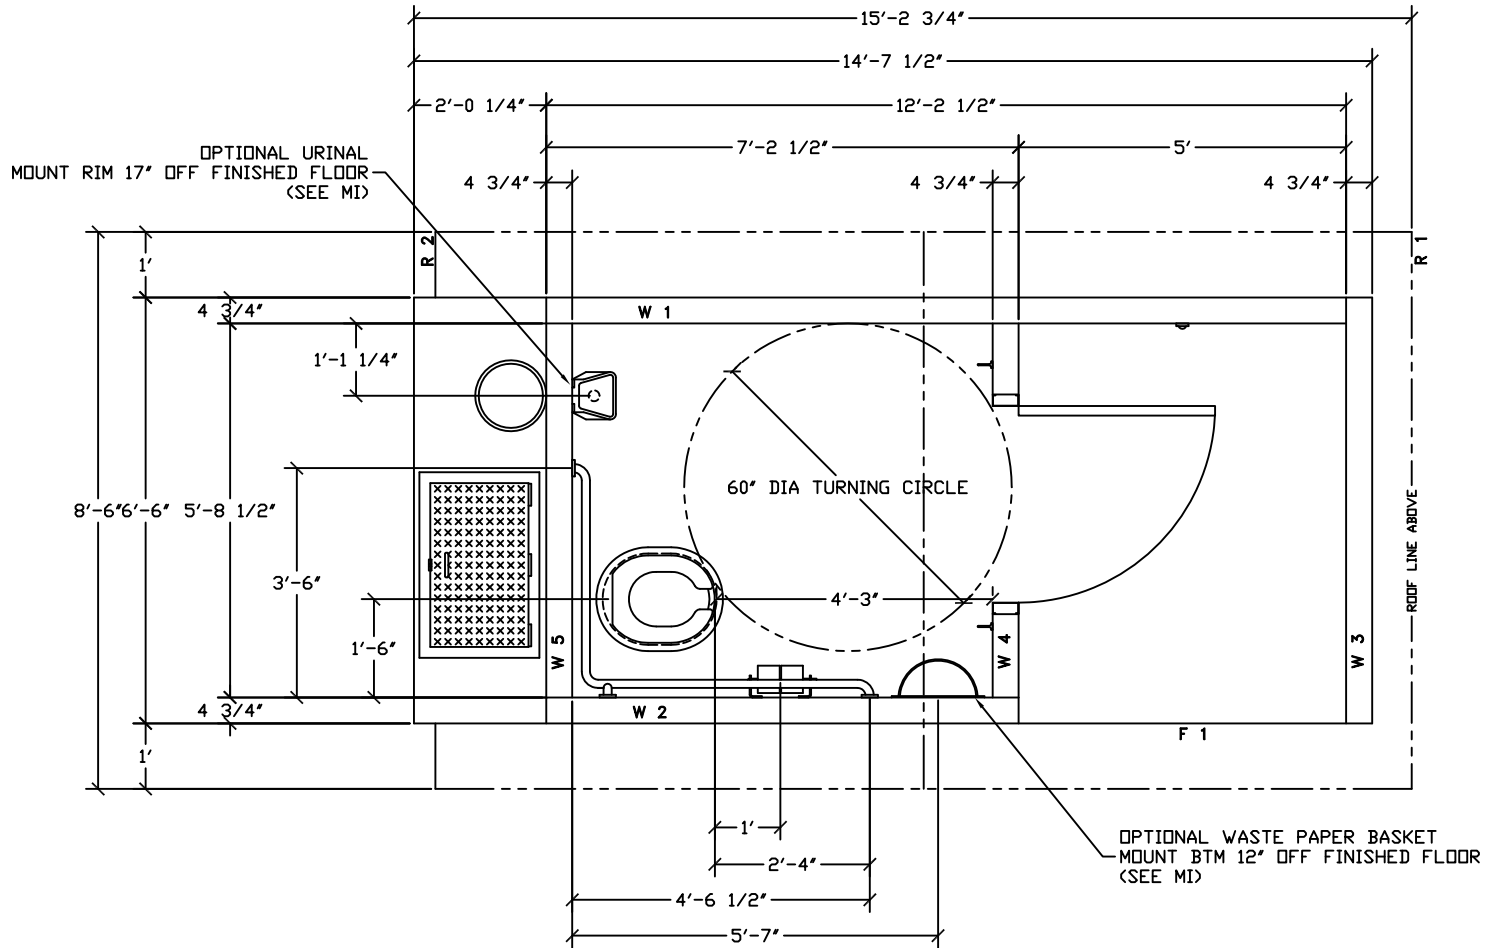

FOR  
REFERENCE  
ONLY



PROJECT TITLE  
**CASCADIAN RIGHT HAND  
CXT STANDARD BUILDING**

NOTICE  
The information contained herein is proprietary and the exclusive property of CXT Incorporated. The information may only be used by the original recipient for the purpose intended. Reproduction or distribution of this information is strictly prohibited without the prior written consent of CXT Incorporated. By allowing use of this information, CXT Incorporated grants no warranty, express or implied, including a warranty of merchantability or of fitness for a particular purpose.

CXT Incorporated


REV.	DESCRIPTION	APPROVAL	DATE
SCALE	1/2"=1'-0"	DATE	03-28-05
DRAWN	FILE NO.	PD-C04	
CHECKED	PLOT	24	

FLOOR PLAN

DWG NO.	SHEET	REV.
C-04		