


FOR REFERENCE ONLY

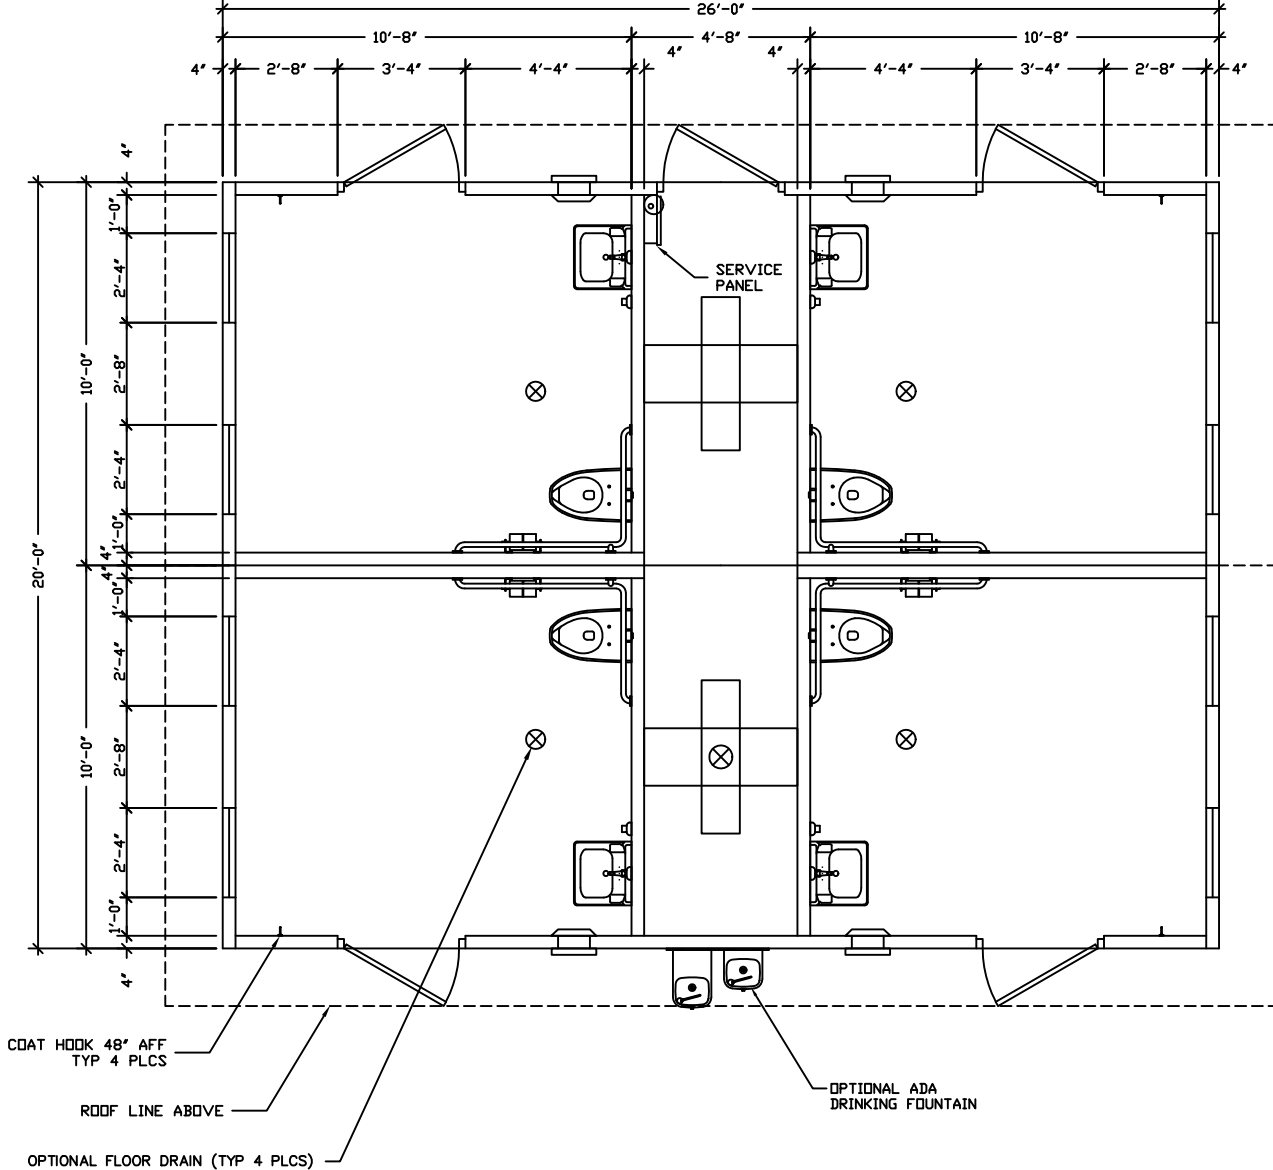

ARAPAHOE
CXT STANDARD BUILDING

NOTICE
The information contained herein is proprietary and the exclusive property of CXT Incorporated. The information may only be used by the original recipient for the purpose intended. Reproduction or distribution of this information is strictly prohibited without the prior written consent of CXT Incorporated. By allowing use of this information, CXT Incorporated grants no warranty, express or implied, including a warranty of merchantability or of fitness for a particular purpose.

CXT Incorporated


SCALE	DATE	APPROVAL	DATE
3/8"=1'-0"	03-28-05		
DRAWN	FILE NO.	PD-A03	
CHECKED	PLOT	32	

FLOOR PLAN

DWG NO.	SHEET	REV.
A-03		

NOTES: 1. SEE DRAWING A-26 FOR SIZE AND LOCATION OF FLOOR BLOCKOUTS

2'-4"x10' LEXAN WINDOWS
(TYP 8 PLCS)

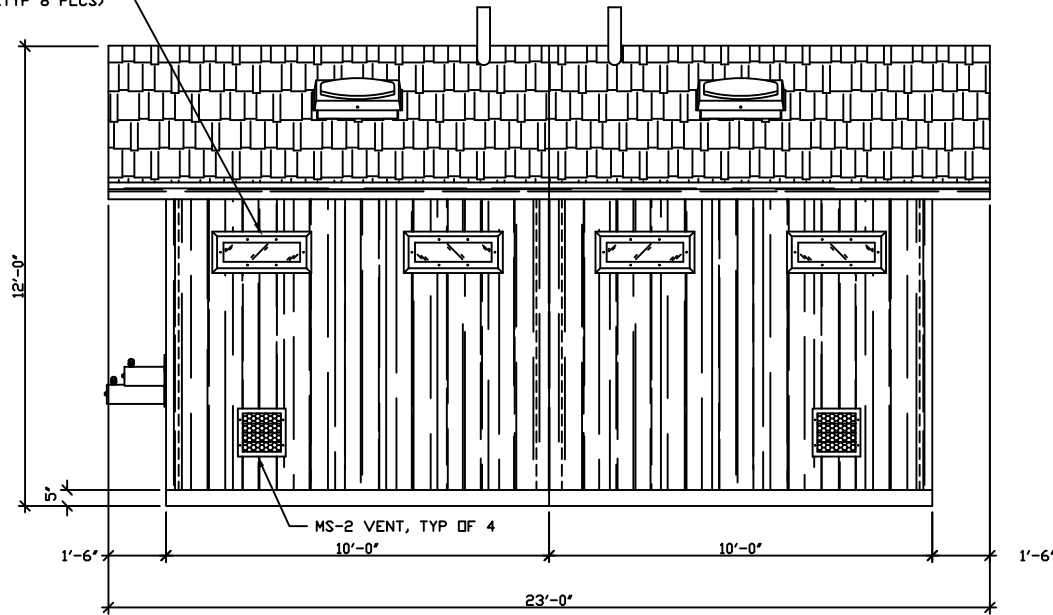


RH SIDE ELEVATION

**FOR
REFERENCE
ONLY**

OPTIONAL SKYLIGHT
TYP OF 4

SIMULATED SHAKE ROOF

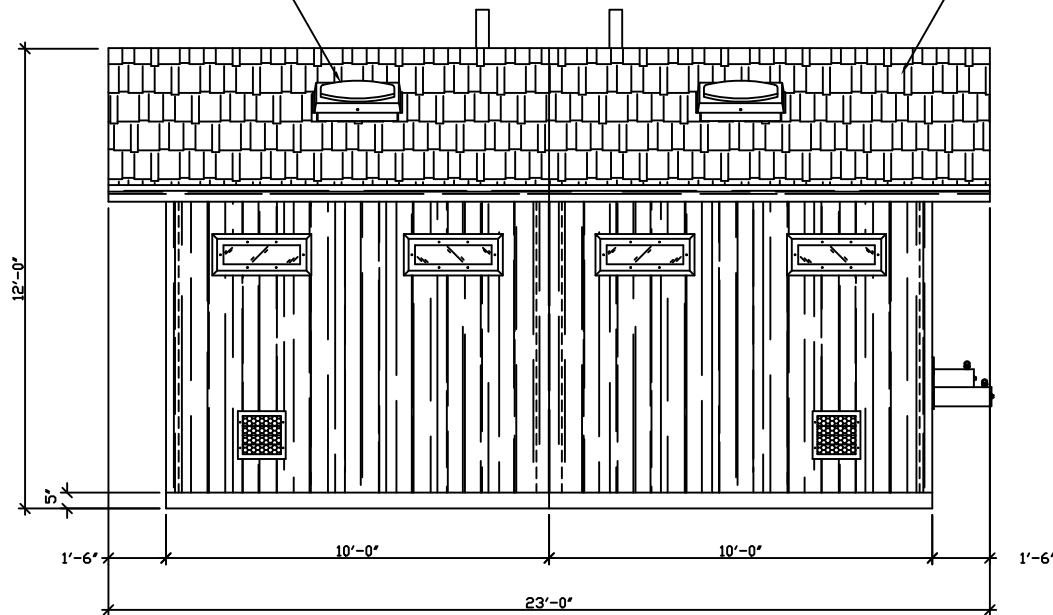

LH SIDE ELEVATION




ARAPAHOE
CXT STANDARD BUILDING

NOTICE
The information contained herein is proprietary and the exclusive property of CXT Incorporated. The information may only be used by the original recipient for the purpose intended. Reproduction or distribution of this information is strictly prohibited without the prior written consent of CXT Incorporated. By allowing use of this information, CXT Incorporated grants no warranty, express or implied, including a warranty of merchantability or of fitness for a particular purpose.

DATE	DESCRIPTION	APPROVAL	DATE
1/3/8-1-0'			03-28-05
DRAWN	FILE NO.	PD-A05	
CHECKED	PLOT	32	


BUILDING ELEVATIONS

DWG NO.	SHEET	REV.
A-05		

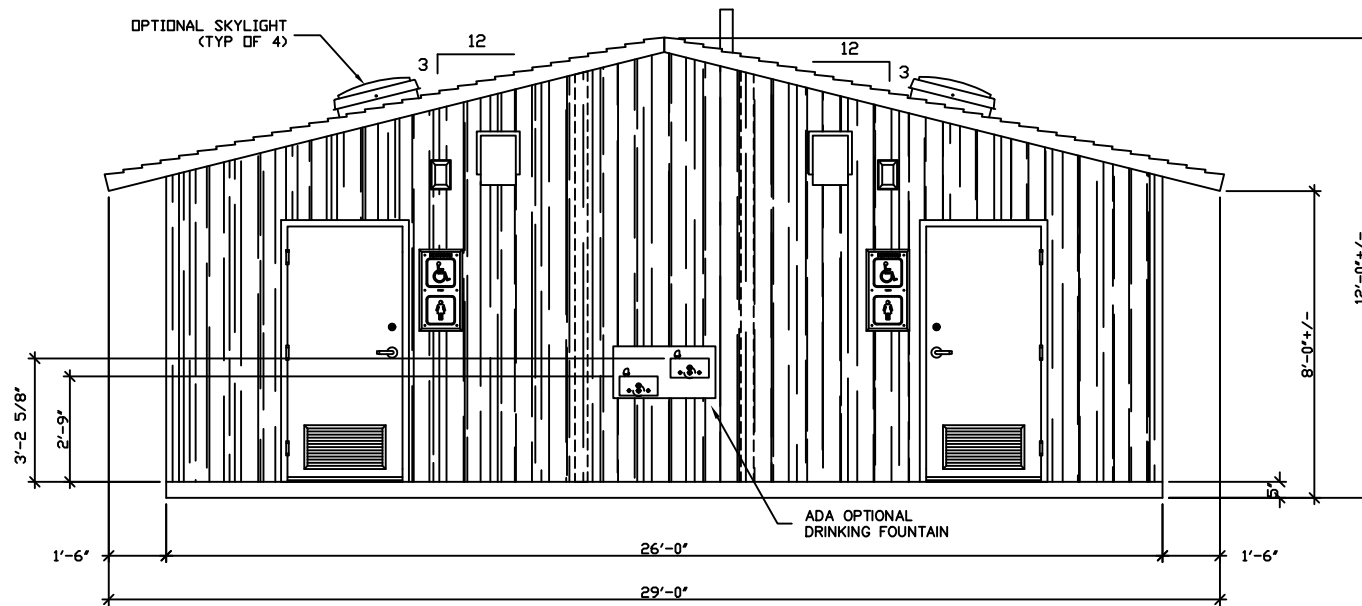

FRONT ELEVATION

FOR
REFERENCE
ONLY

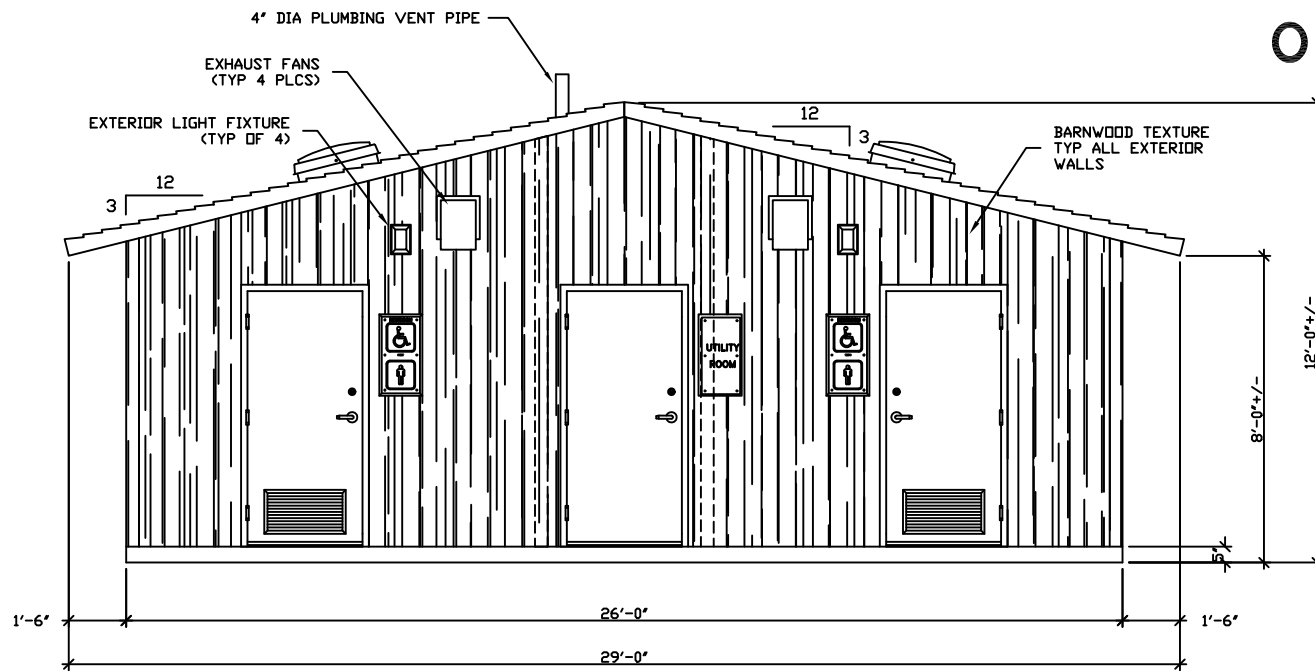

REAR ELEVATION




ARAPAHOE
CXT STANDARD BUILDING

NOTICE
The information contained herein is proprietary and the exclusive property of CXT Incorporated. The information may only be used by the original recipient for the purpose intended. Reproduction or distribution of this information is strictly prohibited without the prior written consent of CXT Incorporated. By allowing use of this information, CXT Incorporated grants no warranty, express or implied, including a warranty of merchantability or of fitness for a particular purpose.


CXT Incorporated			
SCALE	3/8"=1'-0"	DATE	03-28-05
DRAWN		FILE NO.	PD-A04
CHECKED		PLOT	32

BUILDING ELEVATIONS


DWG NO.	SHEET	REV.
A-04		

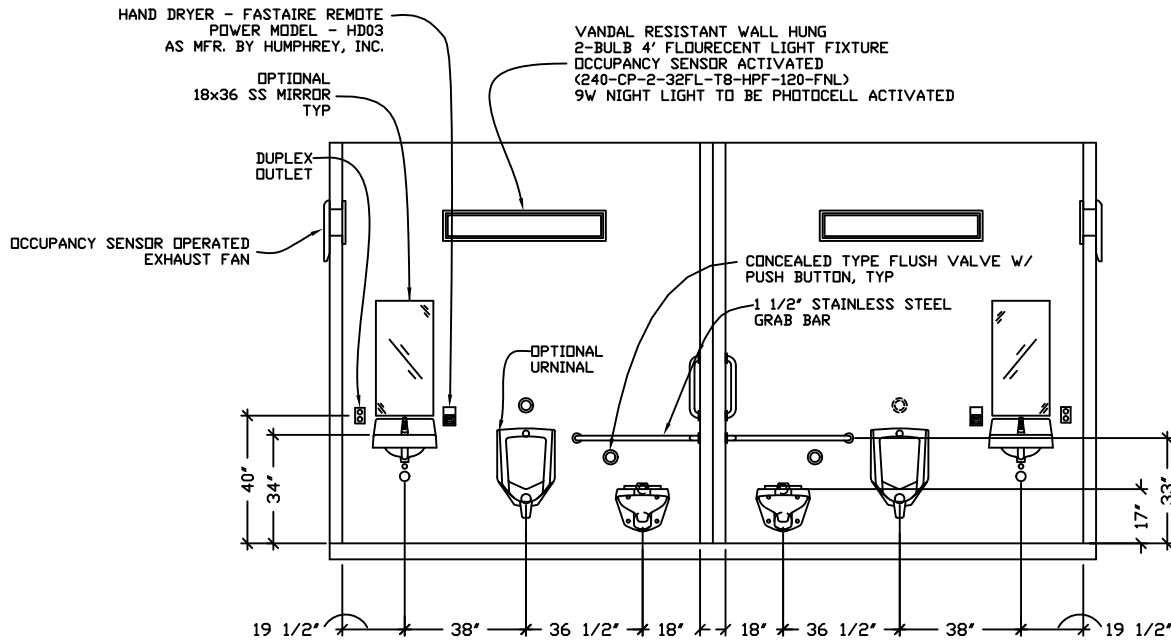

FOR
REFERENCE
ONLY

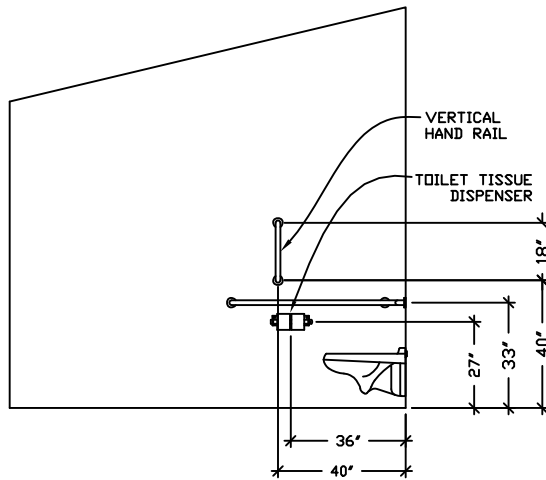

INTERIOR ELEVATION

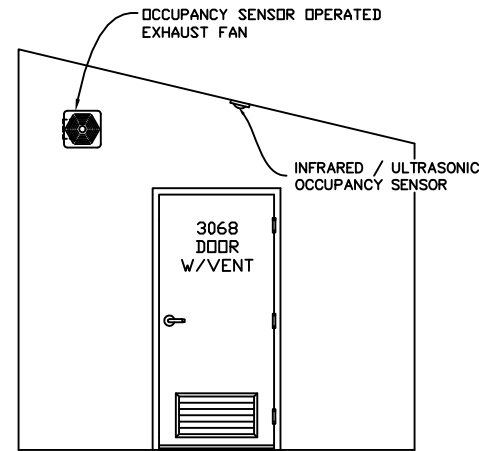

INTERIOR ELEVATION



ARAPAHOE
CXT STANDARD BUILDING

NOTICE
The information contained herein is proprietary and the exclusive property of CXT Incorporated. The information may only be used by the original recipient for the purpose intended. Reproduction or distribution of this information is strictly prohibited without the prior written consent of CXT Incorporated. By allowing use of this information, CXT Incorporated grants no warranty, express or implied, including a warranty of merchantability or of fitness for a particular purpose.

SCALE	1 3/8" = 1'-0"	DATE	03-28-05
DRAWN		FILE NO.	PD-A06
CHECKED		PLOT	32

INTERIOR ELEVATIONS

DWG NO.	A-06	SHEET		REV.	
---------	------	-------	--	------	--