


FOR REFERENCE ONLY

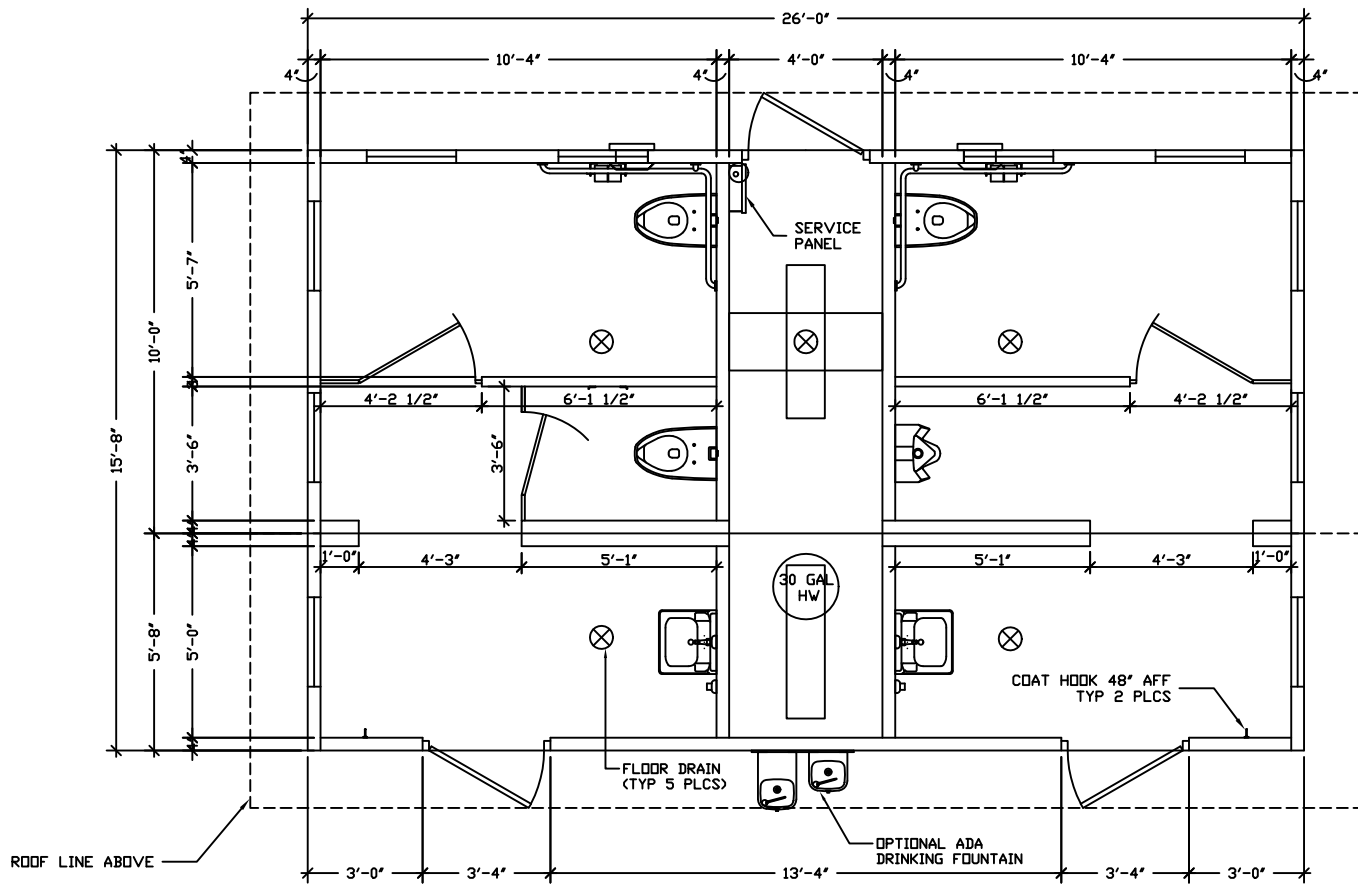

PROJECT TITLE
MONTROSE
CXT STANDARD BUILDING

NOTICE
The information contained herein is proprietary and the exclusive property of CXT Incorporated. The information may only be used by the original recipient for the purpose intended. Reproduction or distribution of this information is strictly prohibited without the prior written consent of CXT Incorporated. By allowing use of this information, CXT Incorporated grants no warranty, express or implied, including a warranty of merchantability or of fitness for a particular purpose.

CXT Incorporated


REV.	DESCRIPTION	DATE	APPROVED	DATE

SCALE 1/8" = 1'-0" DATE 03-28-05
DRAWN FILE NO. PD-M03
CHECKED PLOT 32

FLOOR PLAN


DWG NO.	SHEET	REV.
M-03		

NOTES: 1. SEE DRAWING M-27 FOR SIZE AND LOCATION OF FLOOR BLOCKOUTS

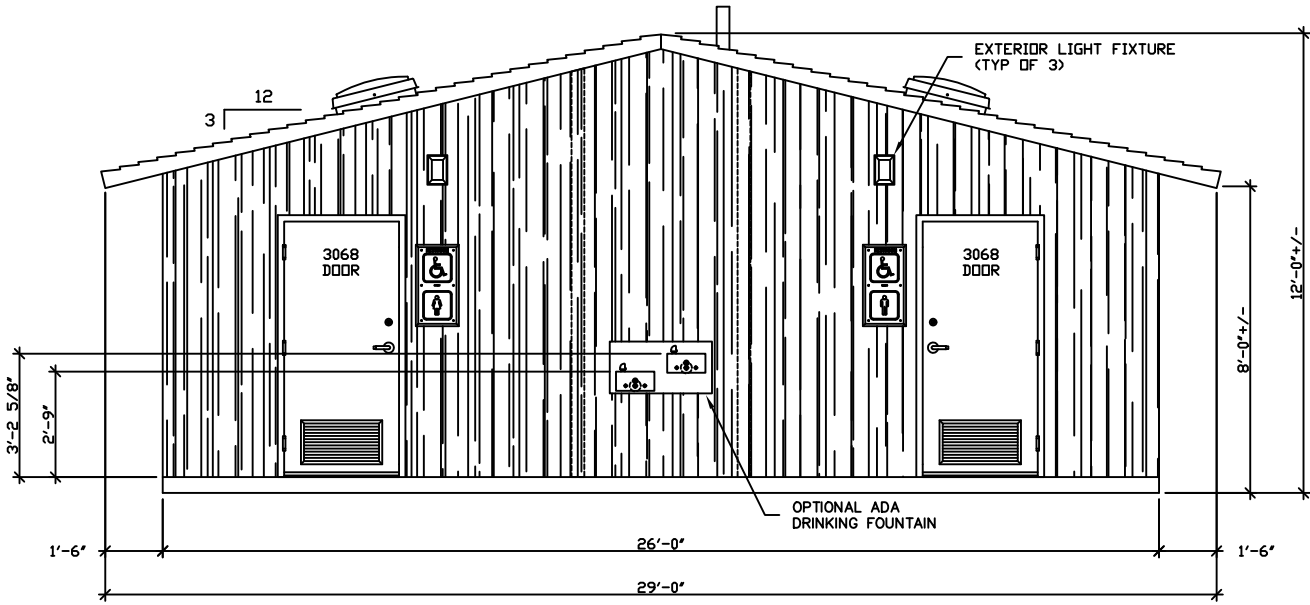

FRONT ELEVATION

FOR
REFERENCE
ONLY

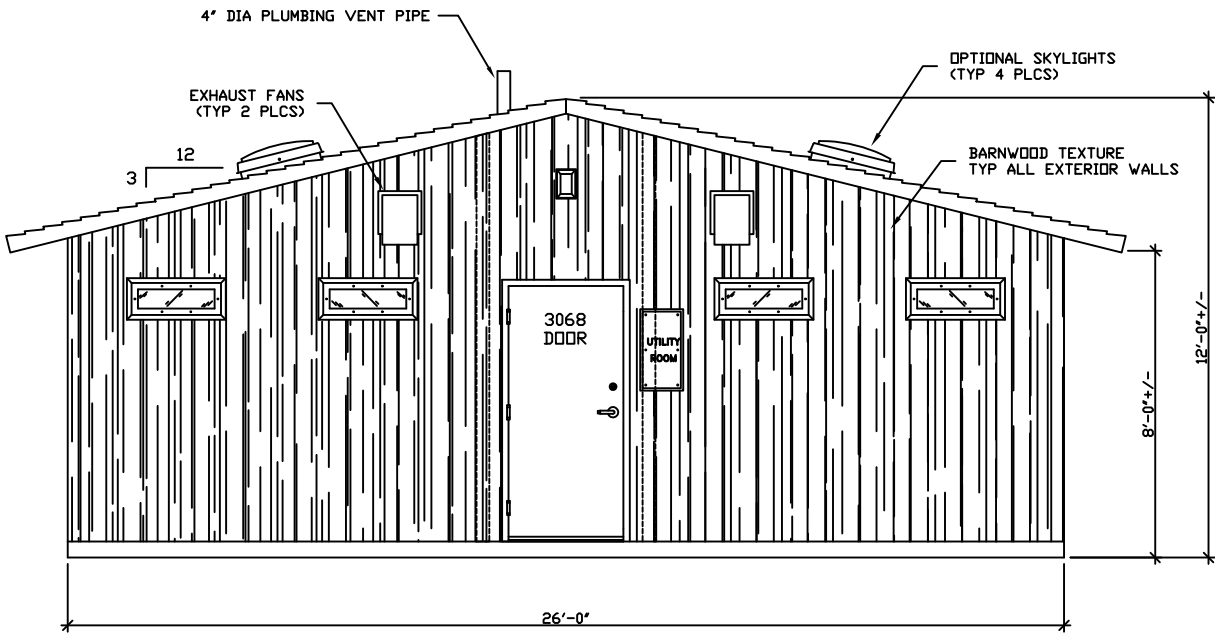

REAR ELEVATION



PROJECT TITLE
MONTROSE
CXT STANDARD BUILDING

NOTICE
The information contained herein is proprietary and the exclusive property of CXT Incorporated. The information may only be used by the original recipient for the purpose intended. Reproduction or distribution of this information is strictly prohibited without the prior written consent of CXT Incorporated. By allowing use of this information, CXT Incorporated grants no warranty, express or implied, including a warranty of merchantability or of fitness for a particular purpose.

REV.	DESCRIPTION	APPROVAL	DATE
SCALE	1/8" = 1'-0"	DATE	03-28-05
DRAWN	FILE NO.	PD-M04	
CHECKED	PLOT	32	

BUILDING ELEVATIONS

DWG NO.	SHEET	REV.
M-04		

