



LEFT END ELEVATION


FOR REFERENCE ONLY

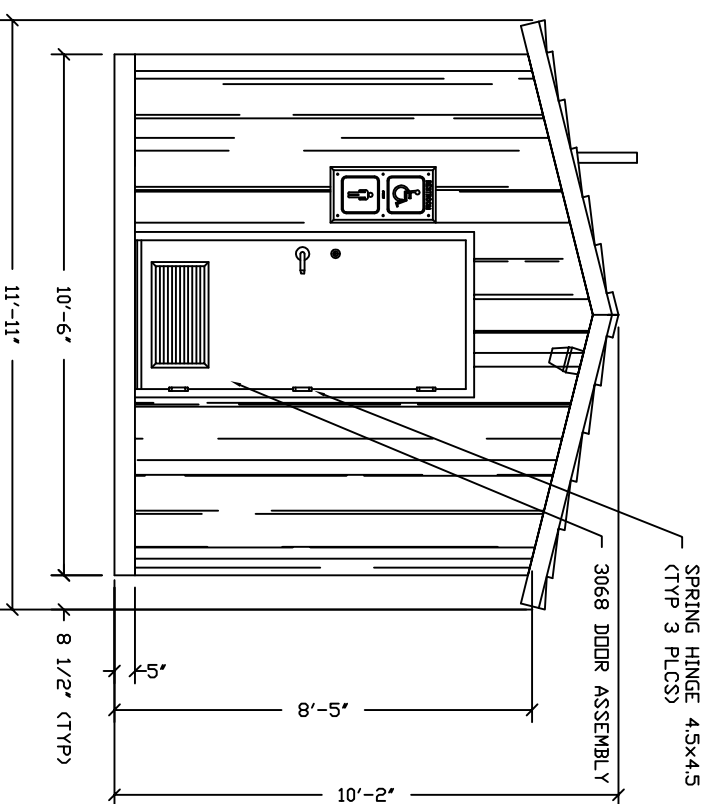

RIGHT END ELEVATION

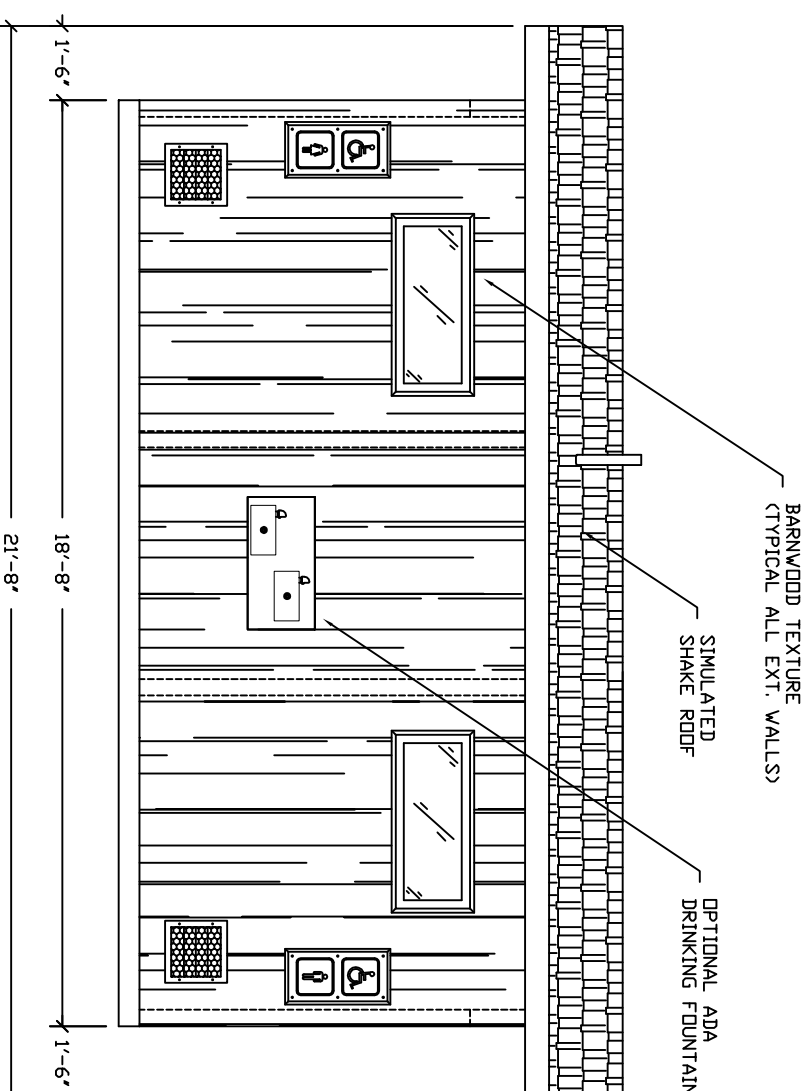

FRONT ELEVATION

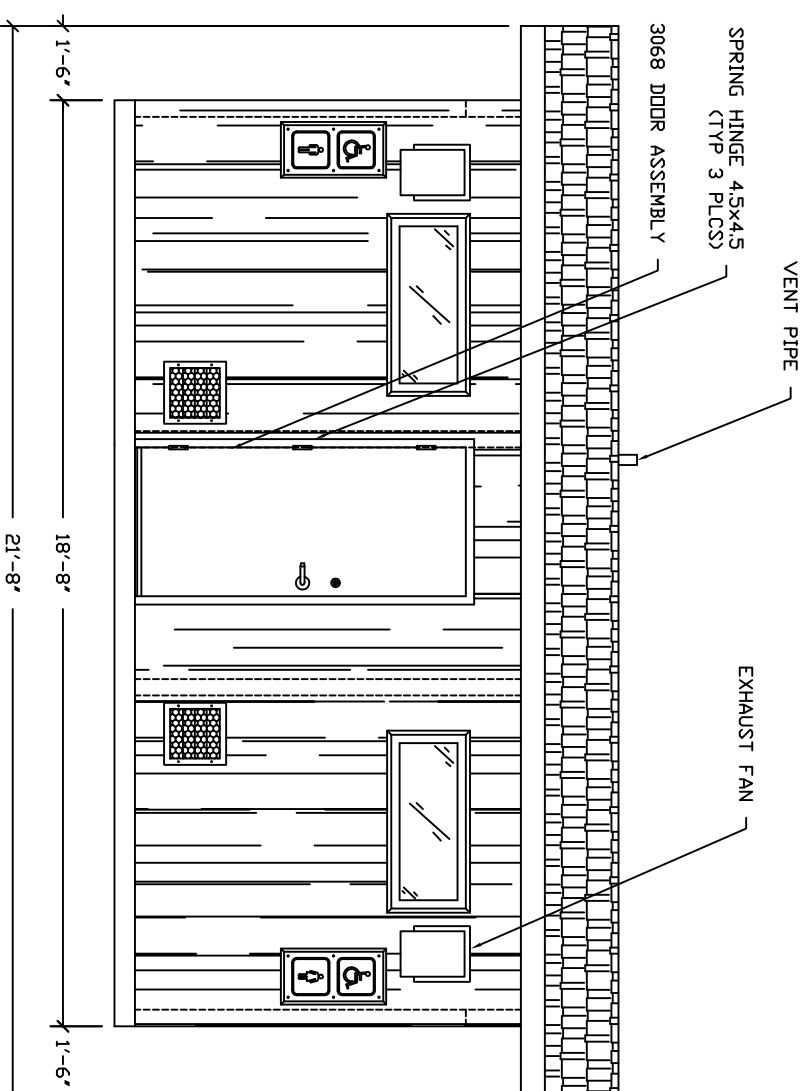

BACK ELEVATION

EMBEDDED MATERIALS			
ITEM	QTY	ITEM	QTY
SI-2	6		
ANCHOR NAIL 1/4x3/4	36		
3068 DOOR ASSEMBLY	3		
SPRING HINGE 4.5x4.5	9		
CU. FT. CONC.	SQ. FT. W.W.F.	APPROXIMATE WEIGHT	



Precast Products

PROJECT TITLE
OZARK 2
CXT STANDARD BUILDING

NOTICE



The information contained herein is proprietary and the exclusive property of CXT Incorporated. The information may only be used by the original recipient for the purpose intended. Reproduction or distribution of this information is strictly prohibited without the prior written consent of CXT Incorporated. By allowing use of this information, CXT Incorporated grants no warranty, express or implied, including a warranty of merchantability or of fitness for a particular purpose.

CXT Incorporated

REV.	DESCRIPTION	APPROVAL	DATE
SCALE	1/4"=1'-0"	DATE	04-27-09
DRAWN	FILE NO.	PD-022-02	
CHECKED	PLOT	48	


BUILDING ELEVATIONS

DWG. NO.	SHEET	REV.
OZ 2-02		

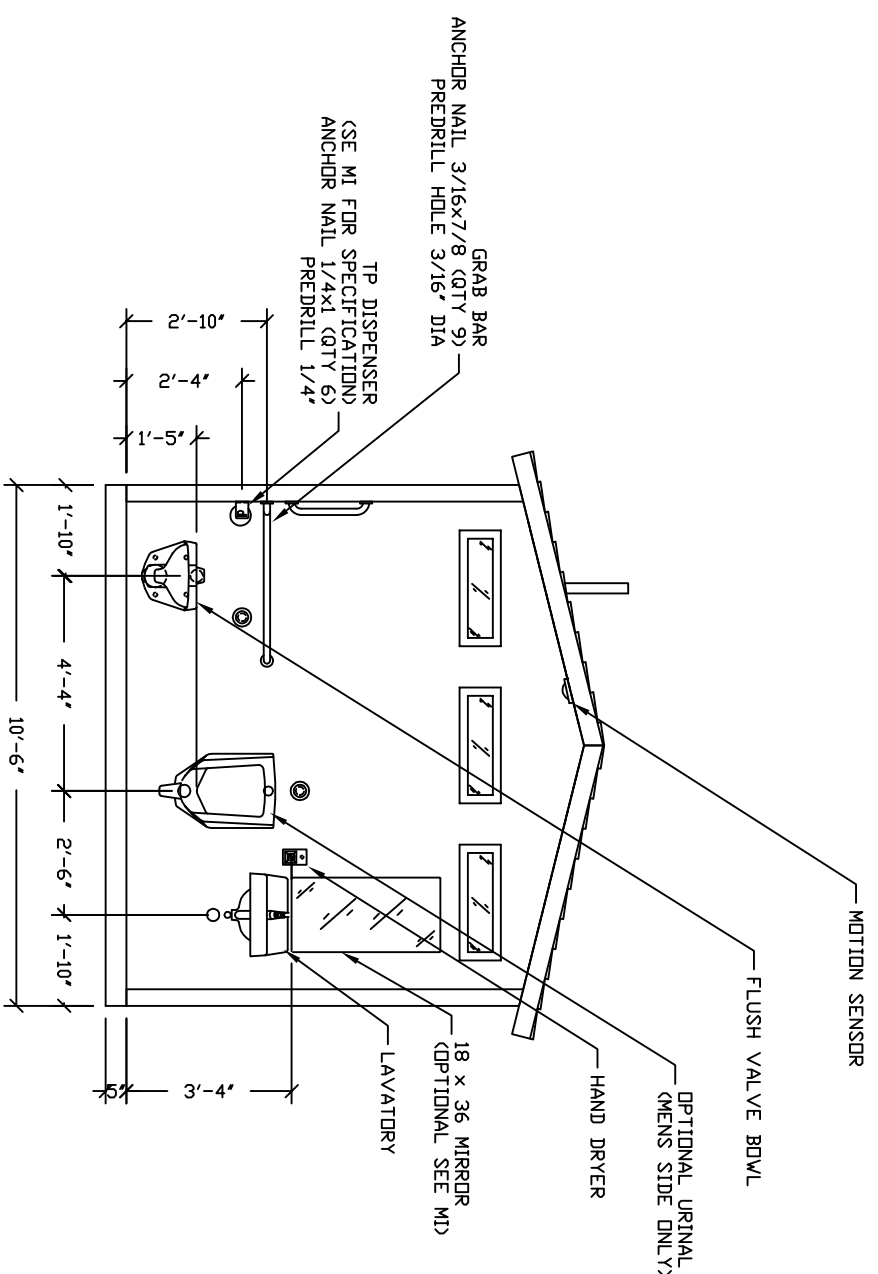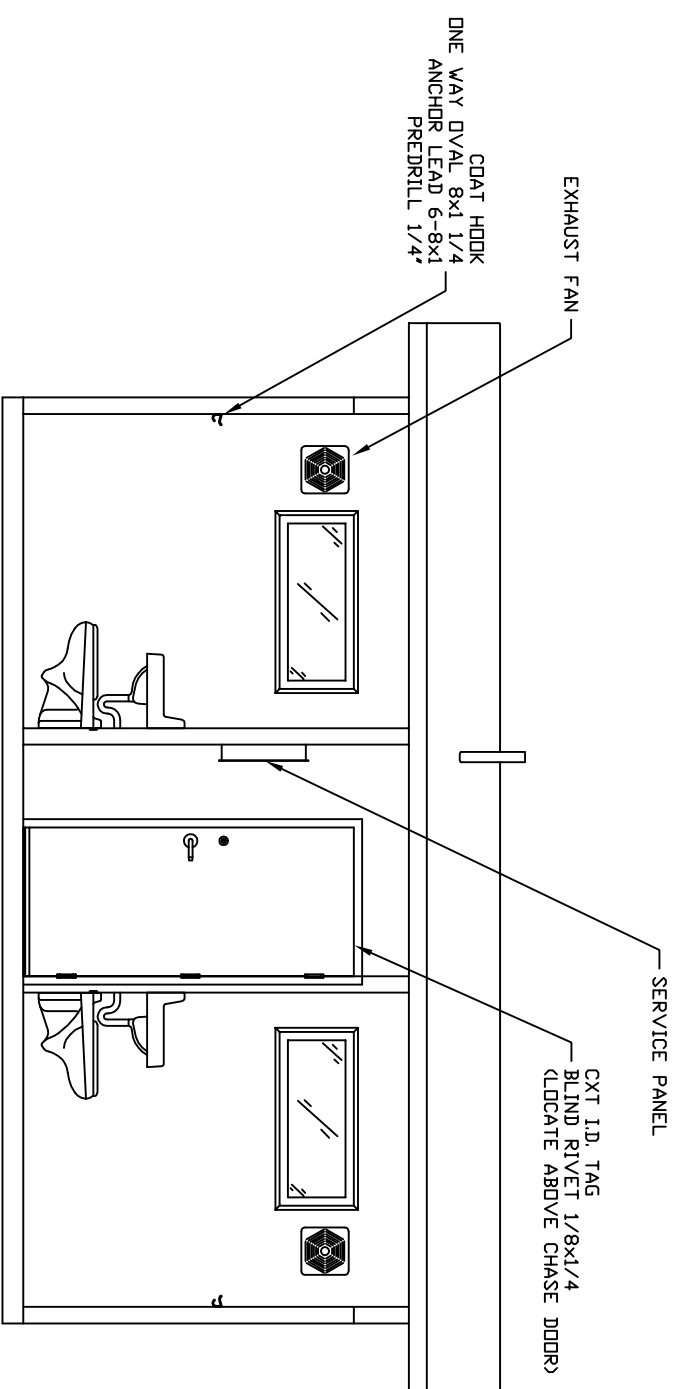

MEN'S RESTROOM

EMBEDDED MATERIALS			
ITEM	QTY	ITEM	QTY
GRAB BAR	2	ANCHOR LEAD 6-8x1	4
TP DISPENSER	2	BLIND RIVET 1/8x1/4	2
TOILET PAPER ROLL	4-6		
COAT HOOK	2		
DOOR STOP	2		
CXT I.D. TAG	1		
ANCHOR NAIL 1/4x1	12		
ANCHOR NAIL 1/4x3/4	24		
ANCHOR NAIL 3/16x7/8	18		
CU. FT. CONC.		SQ. FT. W.W.F.	APPROXIMATE WEIGHT

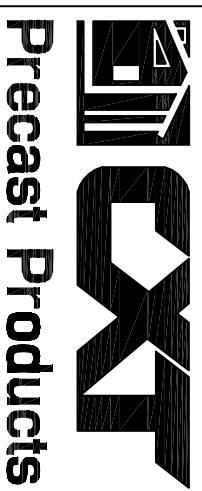


PROJECT TITLE
OZARK 2
CXT STANDARD BUILDING

NOTICE
The information contained herein is proprietary and the exclusive property of CXT Incorporated. The information may only be used by the original recipient for the purpose intended. Reproduction or distribution of this information is strictly prohibited without the prior written consent of CXT Incorporated. By allowing use of this information, CXT Incorporated grants no warranty, express or implied, including a warranty of merchantability or of fitness for a particular purpose.
CXT Incorporated

REV.	DESCRIPTION	APPROVAL	DATE
SCALE	1/4"=1'-0"		04-27-09
DRAWN	D BRESSLER	FILE NO.	PD-022-03
CHECKED		PLOT	48

INTERIOR ELEVATIONS

DWG. NO.	SHEET	REV.
OZ 2-03	3	
	21	

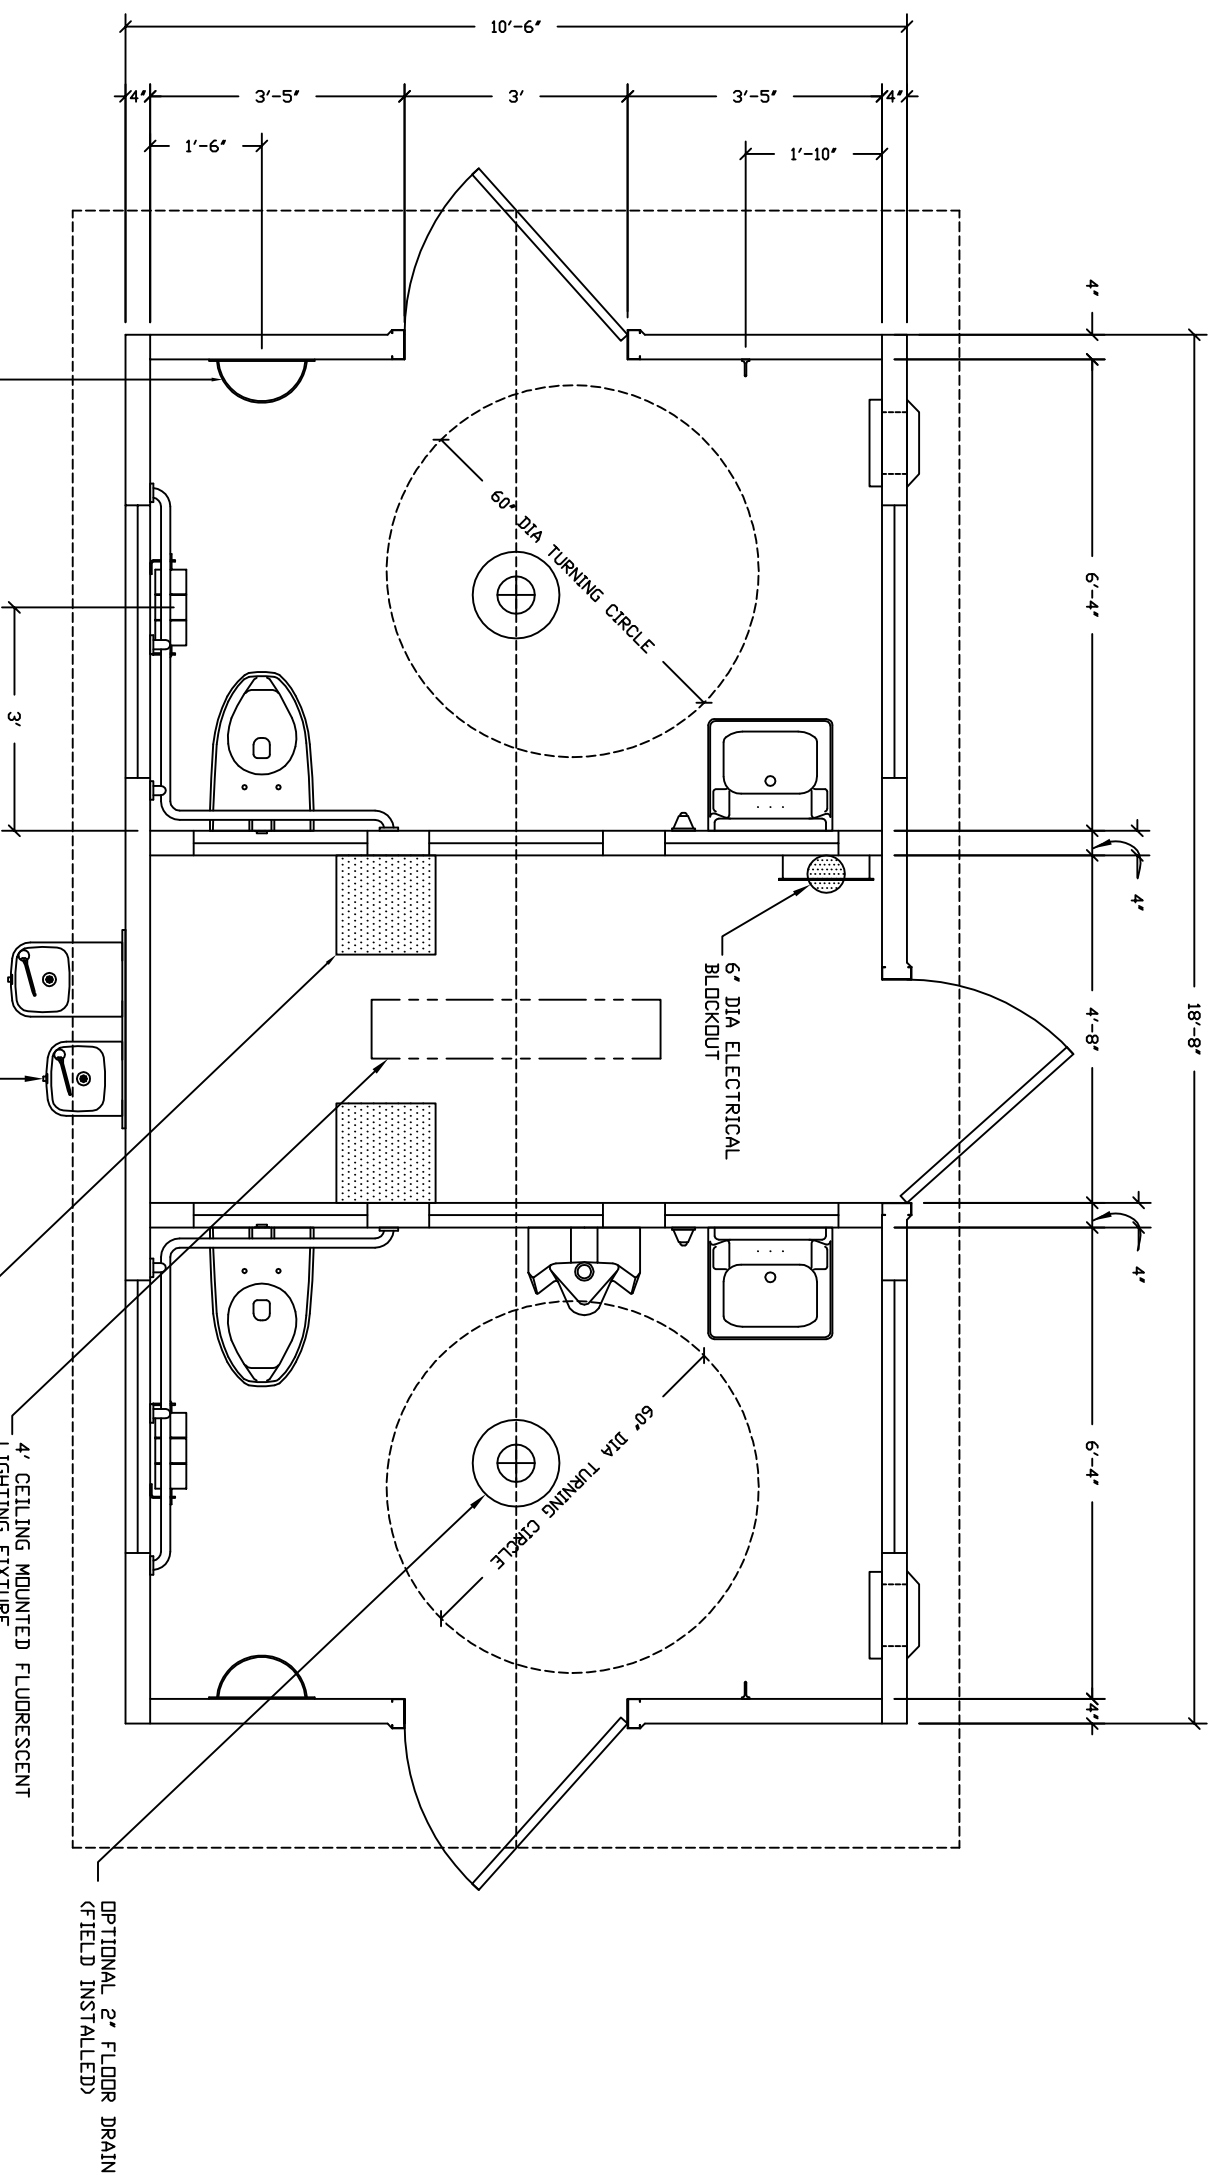

Project Title
OZARK 2
CXT STANDARD BUILDING

NOTICE
 The information contained herein is proprietary and the exclusive property of CXT Incorporated. The information may only be used by the original recipient for the purpose intended. Reproduction or distribution of this information is strictly prohibited without the prior written consent of CXT Incorporated. By allowing use of this information, CXT Incorporated grants no warranty, express or implied, including a warranty of merchantability or of fitness for a particular purpose.
 CXT Incorporated

REV.	DESCRIPTION	DATE	APPROVAL	DATE
SCALE	3/8=1'-0"	DATE	04-27-09	
DRAWN	D BRESSLER	FILE NO.	PD-022-04	
CHECKED		PLOT	32	

FLOOR PLAN

DWG NO.	OZ 2-04	SHEET	4	REV.	
			21		