


FOR
REFERENCE
ONLY

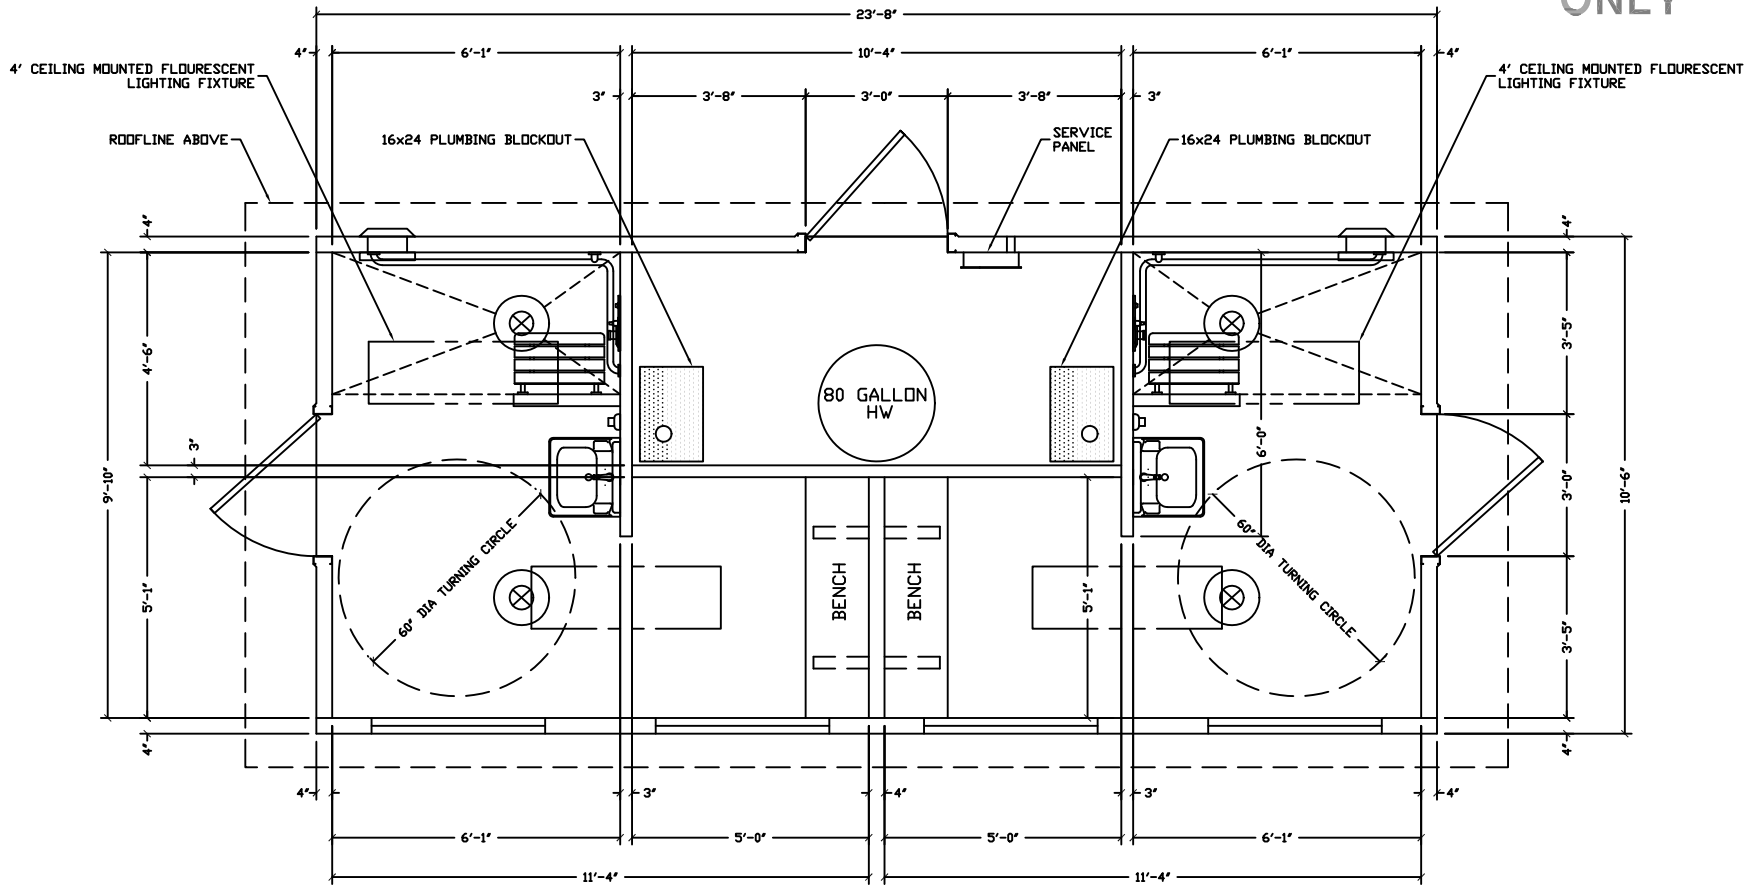

FLOOR PLAN

3008 N. Sullivan Bldg. #7 Spokane, WA 99216



Precast Products

501 N. Highway 77 Hillsboro, TX 76645

PROJECT NO.

TETON

CXT STANDARD BUILDING

NOTICE

The information contained herein is proprietary and the exclusive property of CXT Incorporated. The information may only be used by the original recipient for the purpose intended. Reproduction or distribution of this information is strictly prohibited without the prior written consent of CXT Incorporated. By allowing use of this information, CXT Incorporated grants no warranty, express or implied, including a warranty of merchantability or of fitness for a particular purpose.

CXT Incorporated


DATE	DESCRIPTION	BY	REVISION
SCALE	3/8"=1'-0" DATE	04-11-08	
DRAWN	D. BRESLER FILE NO.	PD-1103	
CHECKED	PLOT	32	

FLOOR PLAN


DWG NO. SHEET REV.

TT-03

FOR
REFERENCE
ONLY

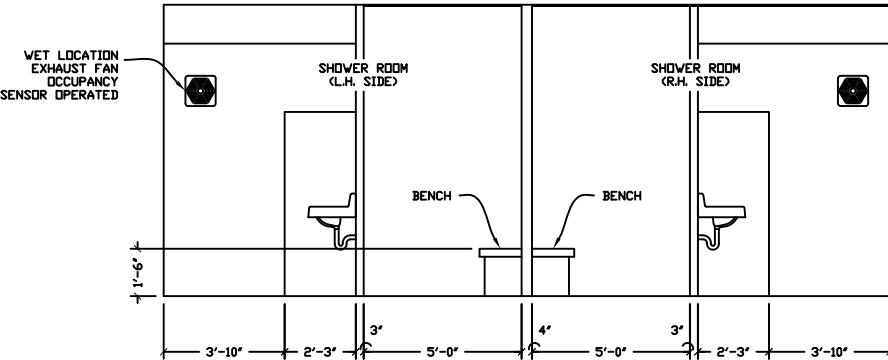

INTERIOR ELEVATION

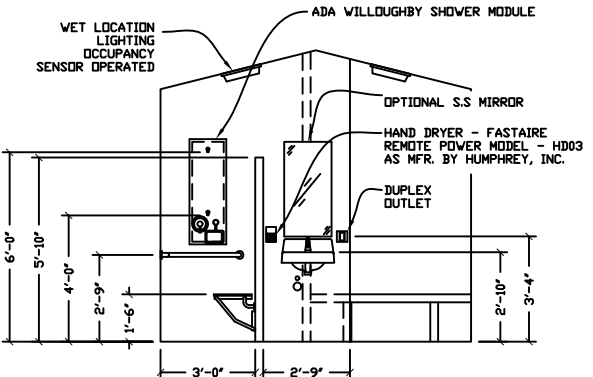

INTERIOR ELEVATION - LEFT HAND SHOWER
RIGHT HAND OPPOSITE

3008 N. Sullivan Bldg. #7 Spokane, WA 99216

CXT

Precast Products

901 N. Highway 77 Hillsboro, TX 78645

TETON
CXT STANDARD BUILDING

NOTICE

The information contained herein is proprietary and the exclusive property of CXT Incorporated. The information may only be used by the original recipient for the purpose intended. Reproduction or distribution of this information is strictly prohibited without the prior written consent of CXT Incorporated. By utilizing use of this information, CXT Incorporated grants no warranty, express or implied, including a warranty of merchantability or of fitness for a particular purpose.

DATE	DESCRIPTION	BY	REVISION
SCALE	1/4"=1'-0" DATE	04-11-04	
DRAWN	D. BRESLER	FILE NO.	PD-TT04
CHECKED		PLOT	48

INTERIOR ELEVATIONS

DWG NO.	SHEET	REV.
TT-04		