


FOR
REFERENCE
ONLY

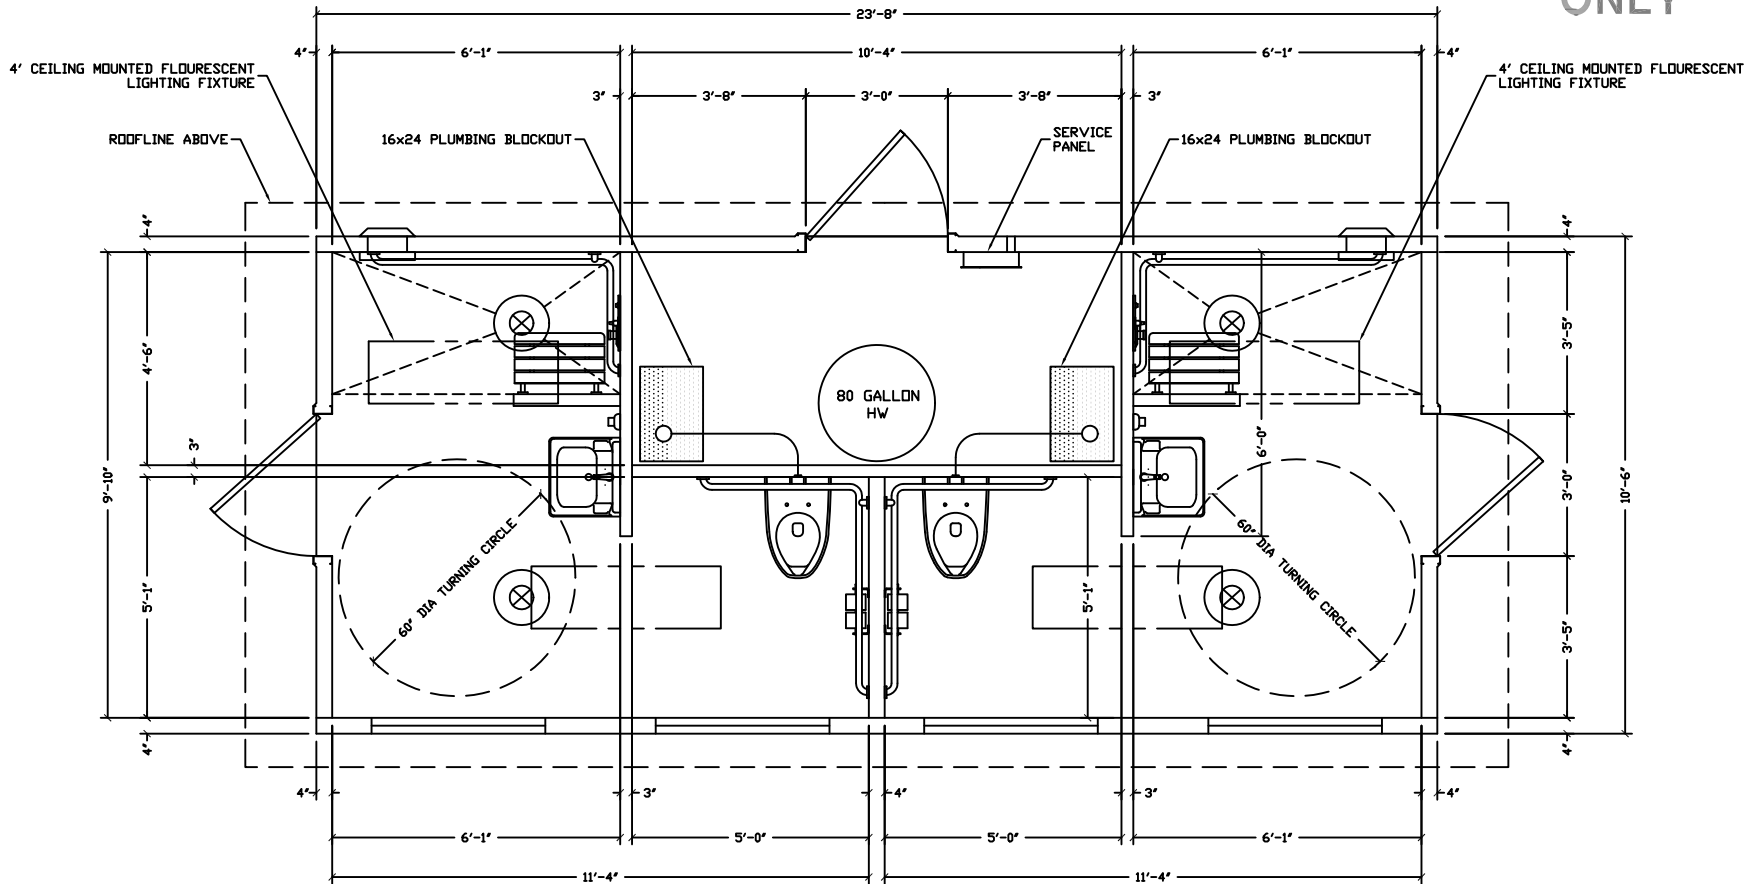

FLOOR PLAN

3808 N. Sullivan Bldg. #7 Spokane, WA 99216
CXT
Precast Products
 801 N. Highway 77 Hillsboro, TX 78645

RAINIER
 CXT STANDARD BUILDING

NOTICE
 The information contained herein is proprietary and the exclusive property of CXT Incorporated. The information may only be used by the original recipient for the purpose intended. Reproduction or distribution of this information is strictly prohibited without the prior written consent of CXT Incorporated. By utilizing use of this information, CXT Incorporated grants no warranty, express or implied, including a warranty of merchantability or of fitness for a particular purpose.

NO.	DESCRIPTION	DATE	BY

SCALE: 3/8"=1'-0" DATE: 04-11-08
 DRAWN: D. BRESLER FILE NO.: PD-RN03
 CHECKED: PLOT 32

FLOOR PLAN

DWG NO. SHEET REV.
 RN-03

